


RESPONSIBILITY IS NOT ACCEPTED FOR OTHERS SCALING DIRECTLY FROM THIS DRAWING. DO NOT SCALE FROM THIS DRAWING. USE WRITTEN DIMENSIONS ONLY.

0 2m 5m 10m
1:200 ORIGINAL SHEET SIZE **A1**

THIS DRAWING IS PRODUCED FOR USE IN THIS PROJECT ONLY AND MAY NOT BE USED FOR ANY OTHER PURPOSE. NPS PROPERTY CONSULTANTS LTD ACCEPT NO LIABILITY FOR THE USE OF THIS DRAWING OTHER THAN THE PURPOSE FOR WHICH IT WAS INTENDED IN CONNECTION WITH THIS PROJECT AS RECORDED IN THE "PURPOSE FOR ISSUE" AND FILE STATUS CODE.

THIS DRAWING MAY NOT BE REPRODUCED IN ANY FORM WITHOUT PRIOR WRITTEN AGREEMENT OF NPS PROPERTY CONSULTANTS LTD.

© CROWN COPYRIGHT AND DATABASE RIGHTS 2022 ORDNANCE SURVEY LICENCE NUMBER: -

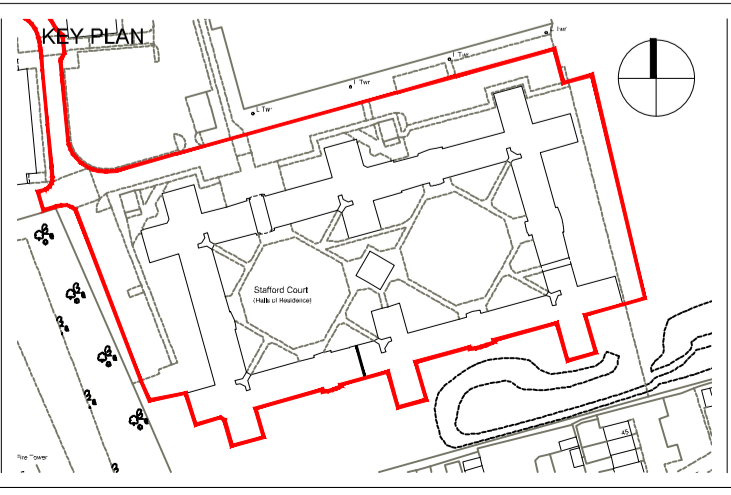

Notes:

PRELIMINARY ISSUE					
REV	DATE	CHECKED	DATE	APPROVED	DATE
P3	ED	01.03.2022			
P2	ED	05.02.2022			
P1	PD	04.08.2021			
REV	DRAWN	DATE	CHECKED	DATE	APPROVED

CLIENT
Serco Ltd

PROJECT
Stafford Court, Stafford Enterprise Park East, Stafford. ST18 0BF

TITLE
**Existing Room Area Plan
First Floor**

SCALE 1:200	DISCIPLINE Architect	PROJECT NUMBER 111513
DRAWING NUMBER NPS-ZZ-01-DR-A-21	REV CODE P01	Drawn by PD
STATUS CODE S0	PURPOSE OF ISSUE Planning Approval	Approved by Checked by



NPS Property Consultants Ltd
5 Armin Road, Norwich, NR8 6EQ.
Tel: 01603 706706. Email: nps@nps.co.uk, web: www.nps.co.uk